



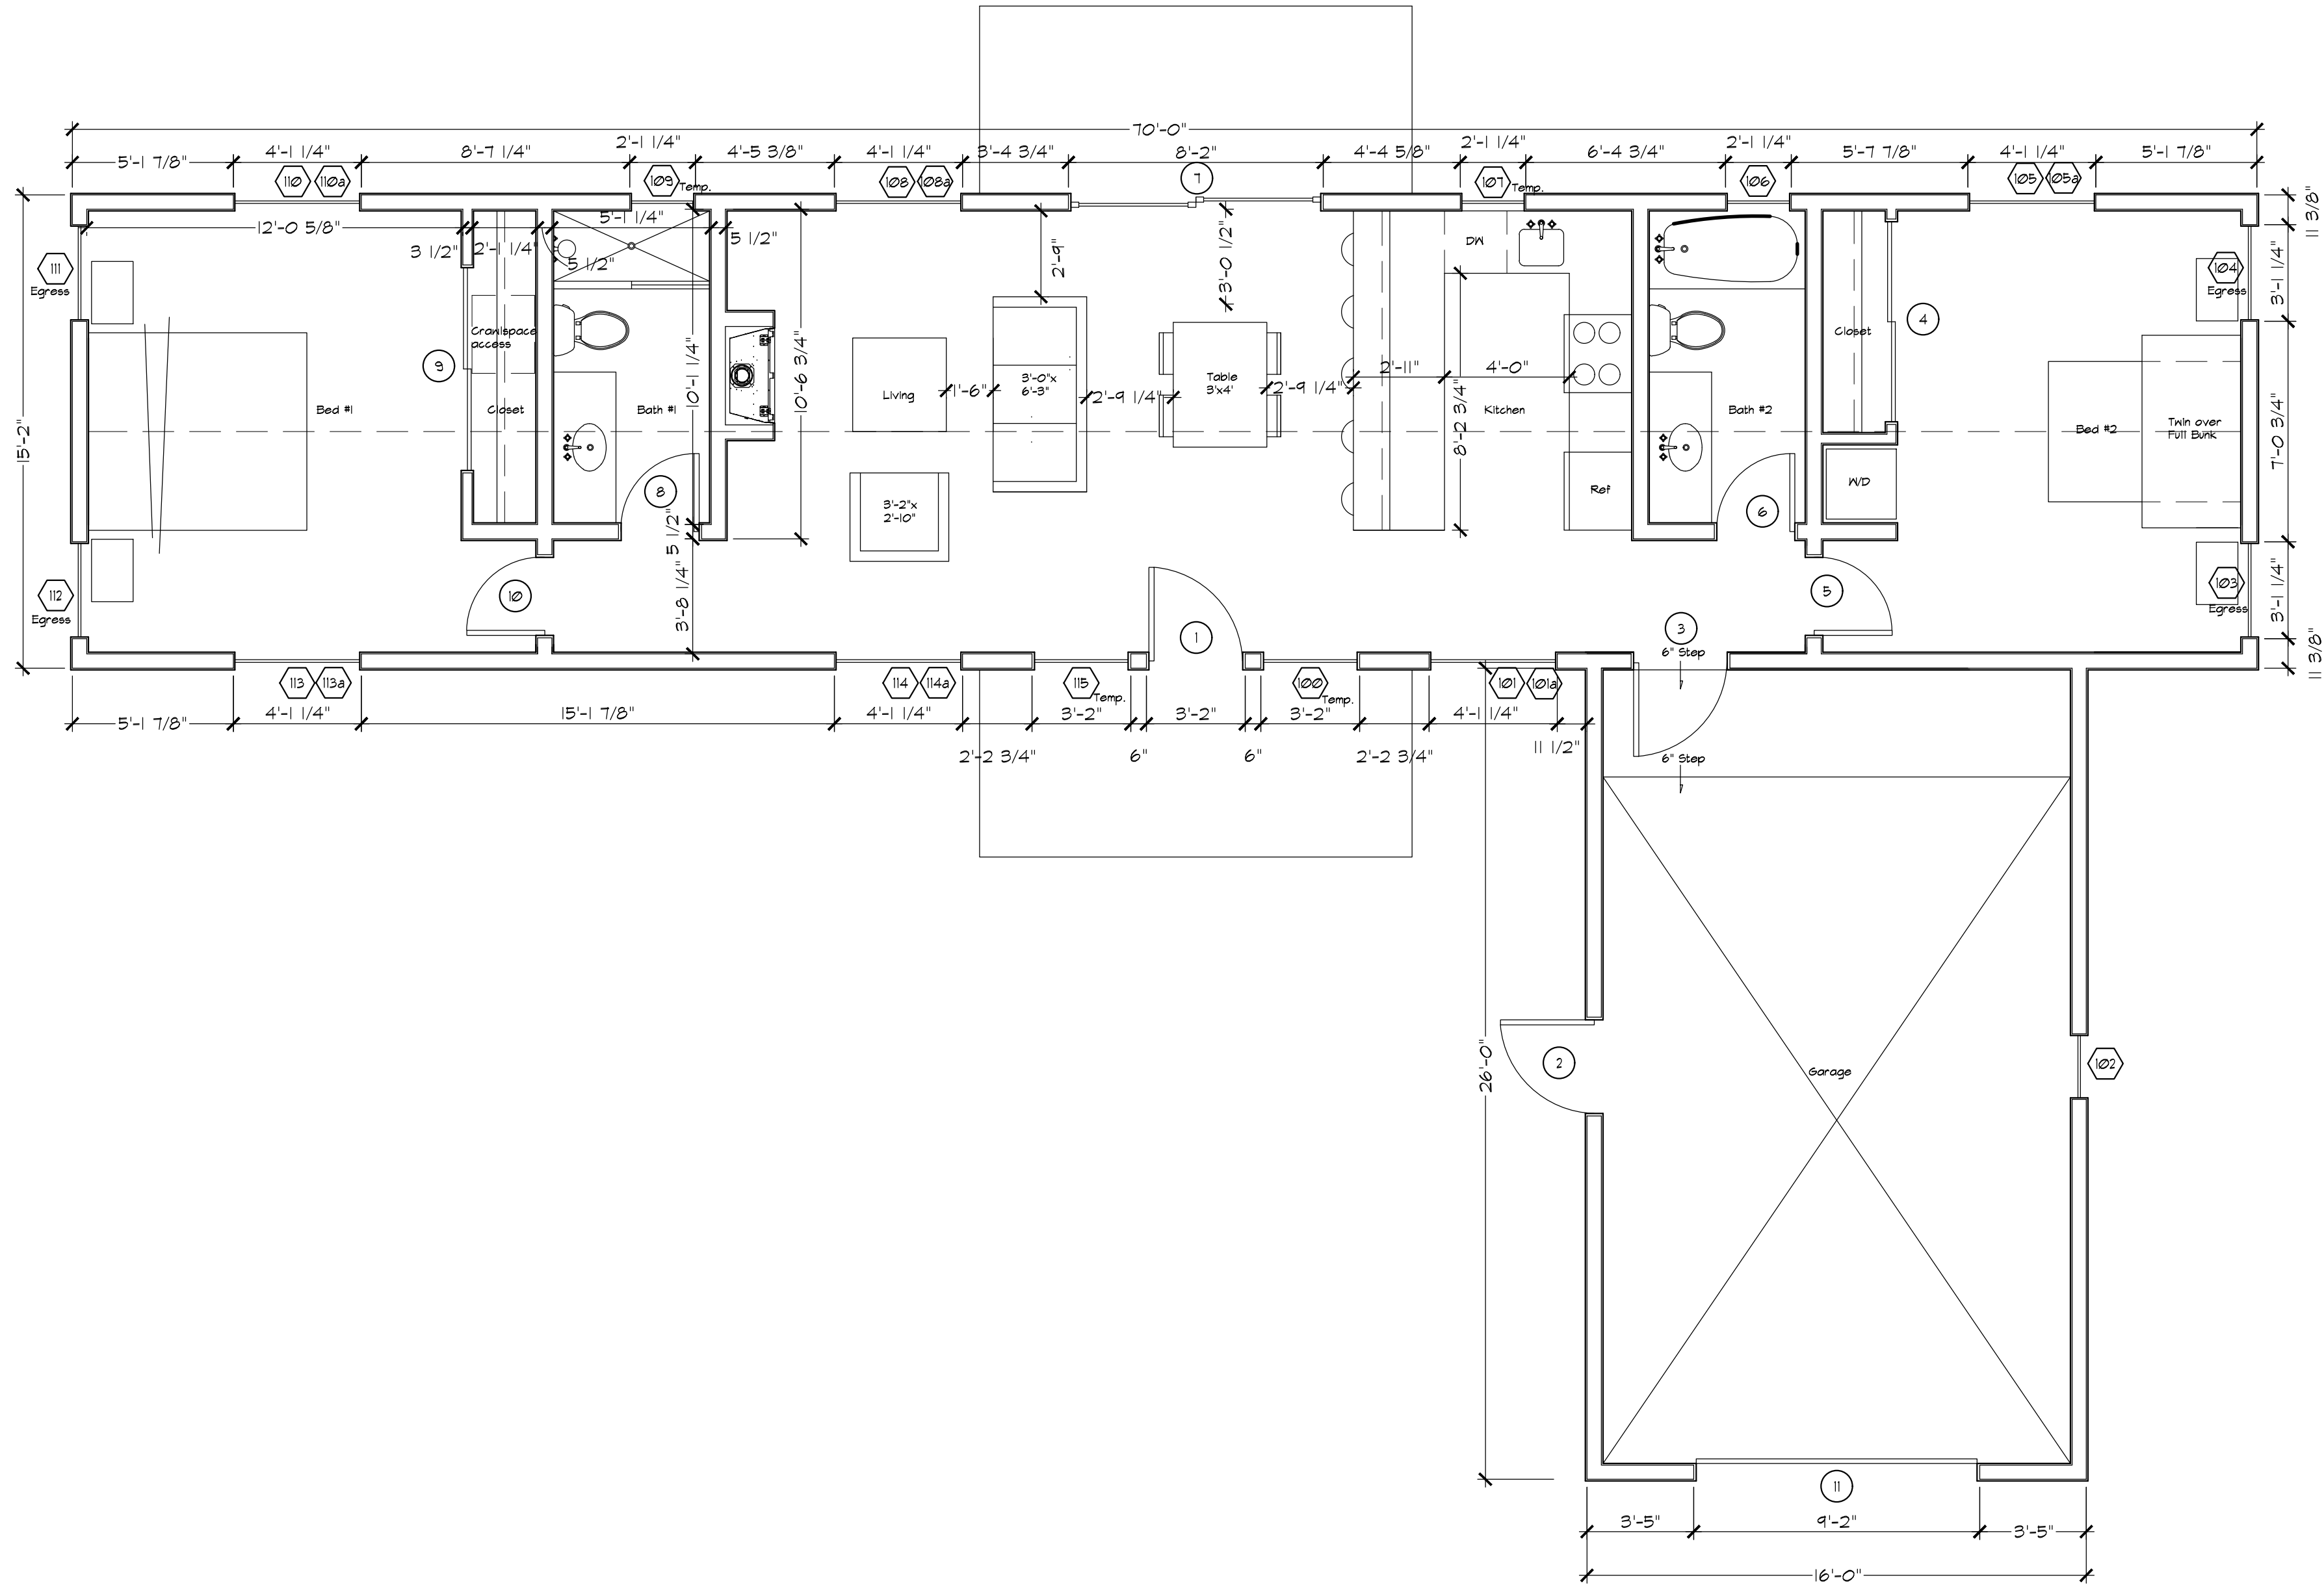

Main Level Floor Plan
1/4" = 1'-0"

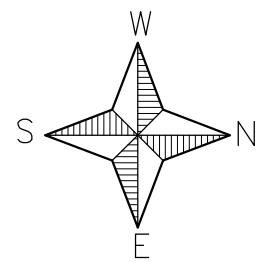

Project Number:

Scale:
1/4"= 1'-0"

Date:
October 31, 2017

REVISIONS

12/4/17	
4/11/18	
4/11/18	
4/16/18	
5/22/18	

Sheet Title:

Guest Floor Plan

houseplant

tim grimes

307.660.0004

tim@houseplant.com

Guest House

A2.0